
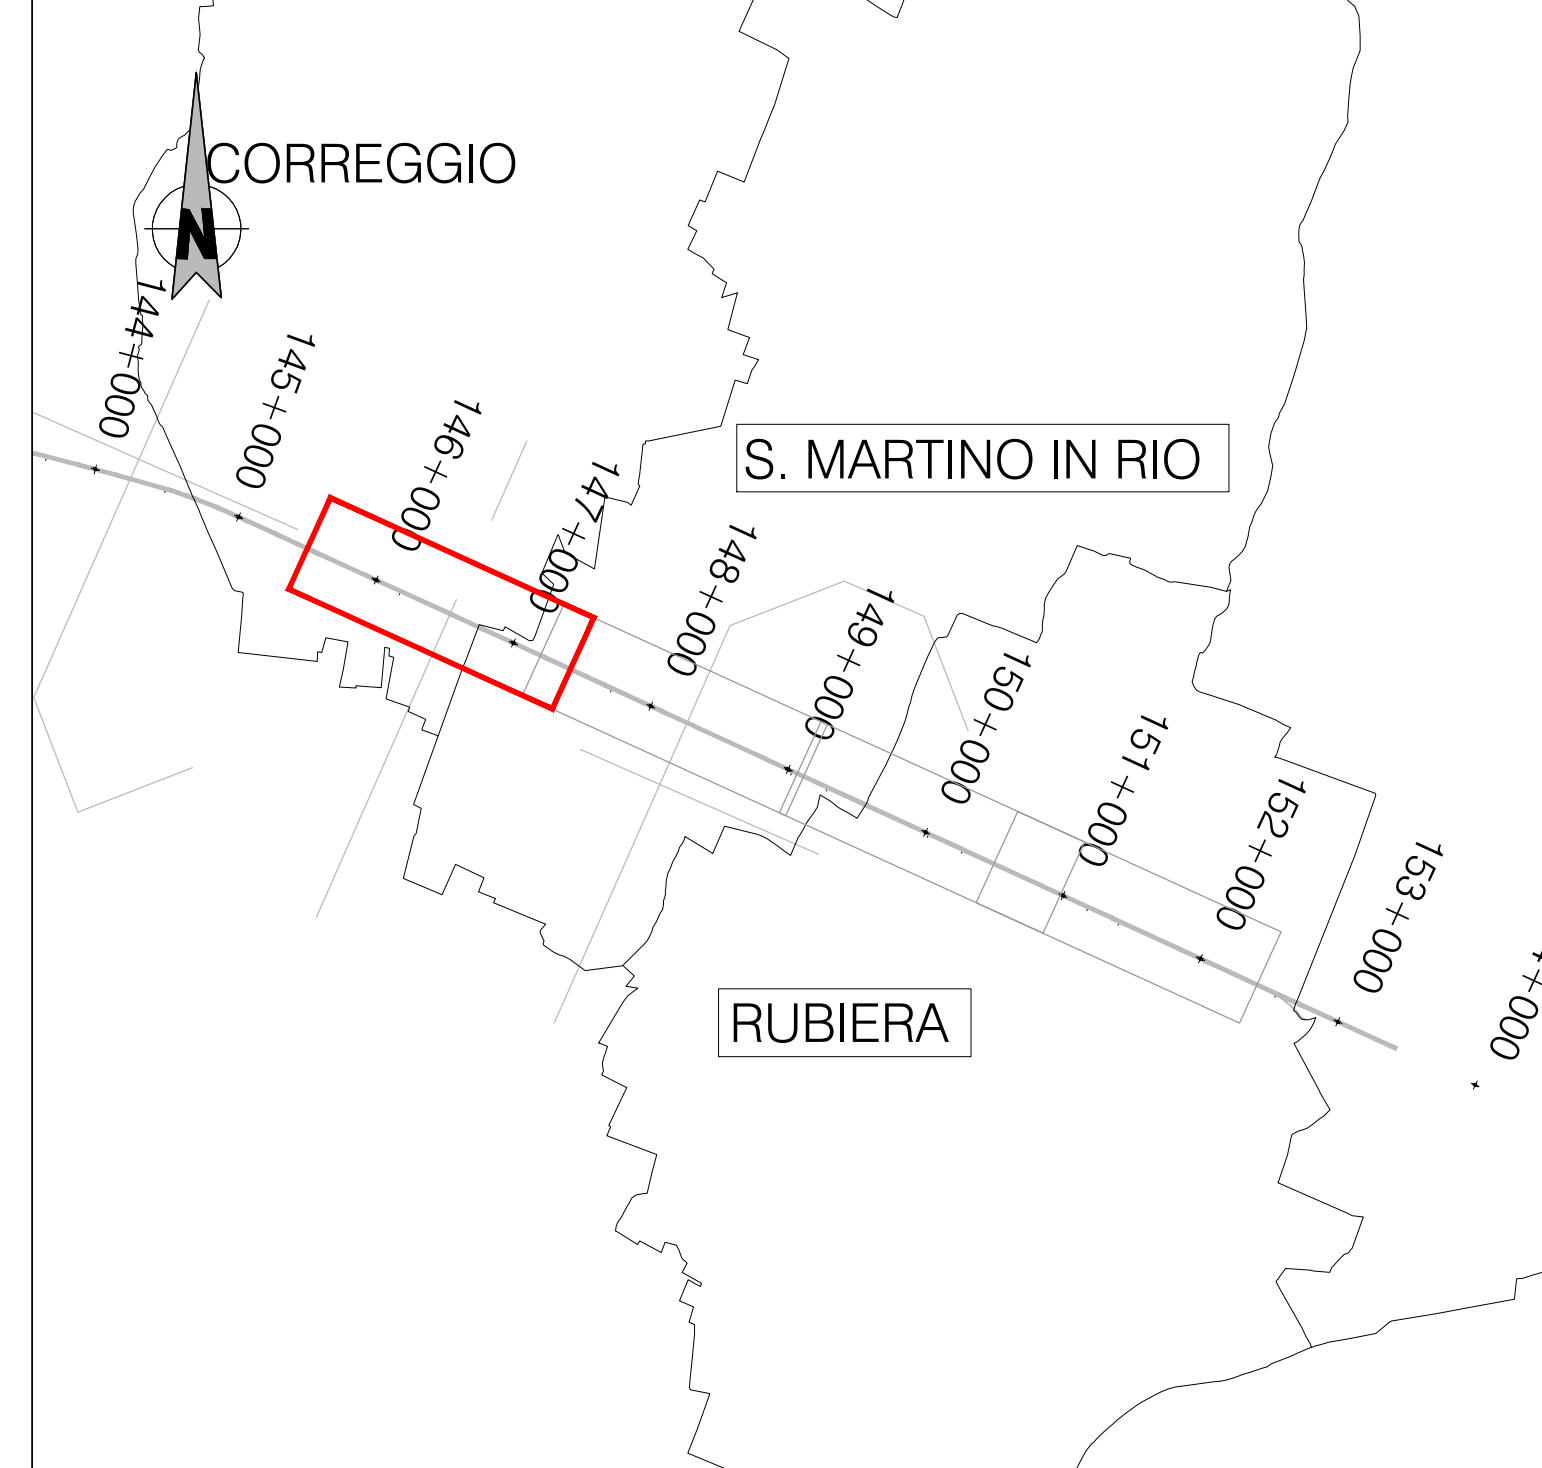


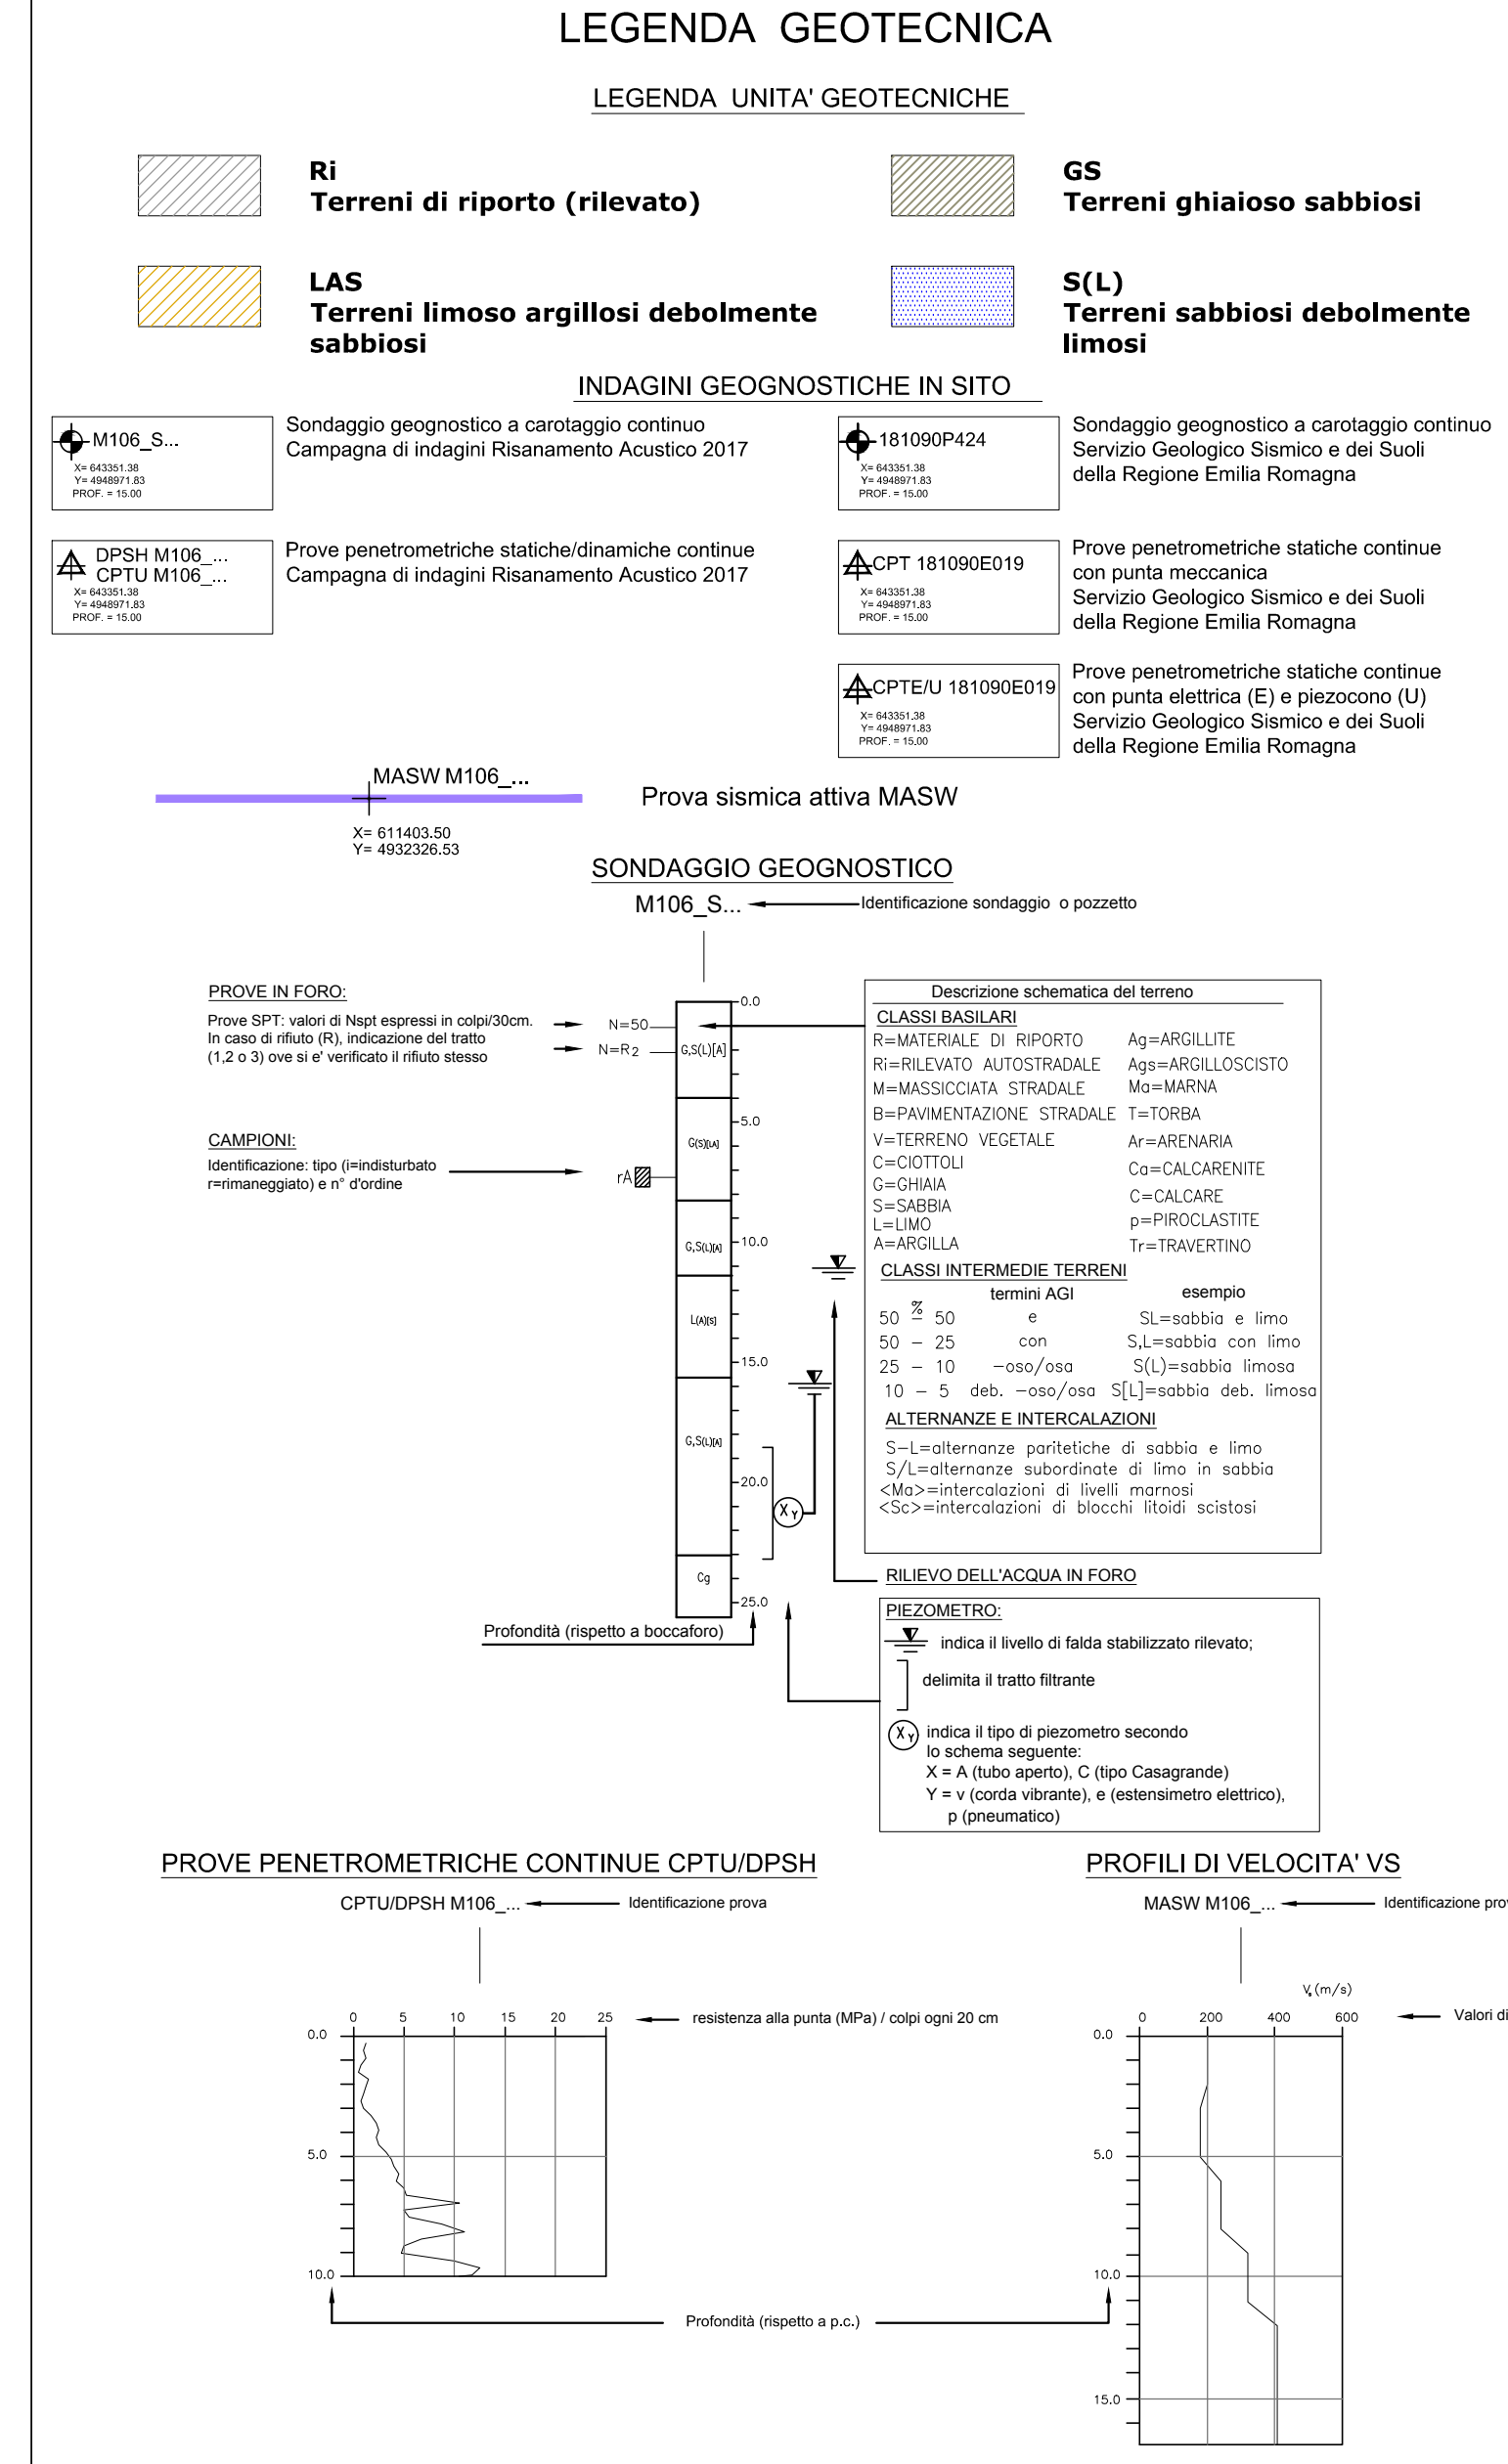

Scala altezze 1: 200																																							
Scala lunghezze 1: 2000																																							
Q.R. = 11.00 m s.l.m.																																							
SEZIONI		25	26	27	28	29	30	31	32	33	34	35	36	37	38	39	40	41	42	43	44	45	46	47	48	49	50	51	52	53	54	55	56	57	58				
DISTANZE PARZIALI			50,00	50,00	50,00	50,00	50,00	50,00	50,00	50,00	50,00	50,00	50,00	50,00	50,00	50,00	50,00	50,00	50,00	50,00	50,00	50,00	50,00	50,00	50,00	50,00	50,00	50,00	50,00	50,00	50,00	50,00	50,00	50,00	50,00				
DISTANZE PROGRESSIVE		1250,00	1250,00	1300,00	1350,00	1400,00	1450,00	1500,00	1550,00	1600,00	1650,00	1700,00	1750,00	1800,00	1850,00	1900,00	1950,00	2000,00	2050,00	2100,00	2150,00	2200,00	2250,00	2300,00	2350,00	2400,00	2450,00	2500,00	2550,00	2600,00	2650,00	2700,00	2750,00	2800,00	2850,00				
QUOTE CORSIA EMERGENZA DIR.SUD		41,52	41,52	41,53	41,54	41,54	41,55	41,54	41,53	41,51	41,50	41,49	41,48	41,49	41,53	41,58	41,63	41,67	41,72	41,76	41,77	41,78	41,79	41,80	41,80	41,83	41,85	41,87	41,89	41,91	41,93	41,96	41,98	42,01					
ETTOMETRICHE		1452,700	1458,800	1469,300	1484,300	1499,300	1514,300	1529,300	1544,300	1559,300	1574,300	1589,300	1604,300	1619,300	1634,300	1649,300	1664,300	1679,300	1694,300	1709,300	1724,300	1739,300	1754,300	1769,300	1784,300	1799,300	1814,300	1829,300	1844,300	1859,300	1874,300	1889,300	1904,300	1919,300					